


11		12		13		14		15		16		17		18	
															IF IN DOUBT ASK
TITLE SHEET															
TITLE : 11kV, 1250A, 26.3kA, OUTDOOR TYPE VCB PANEL															
CLIENT :															
PROJECT : -----															
DRG.NO : PB568/100/101/102/201/301/401/501															
QTY. : 2Set. (INCOMING CUM OUTGOING VCB PANEL)															
PO. NO. : HSP/P.O/VCB/AK/157 DT. 14.11.2022															
ABB SYSTEM HOUSE															
JOB NO. L-2098															
5										TITLE SHEET		DSGN. AASID			
4										PRODUCT 11kV,1250A, 26.3kA OUTDOOR VCB PANEL (INCOMING CUM OUTGOING VCB PANEL)		DRN. AASID			
3										CLIENT		CHD. G.M. RAI			
2										CONSULTANT		APPD.			
1										CUSTOMER		DATE 15.11.2022			
NO.		ECN NO.		REVISION		DATE		CHD.		PROJECT		DRG. NO.			
										1		PB568/100			
										NO. OF SHEET					
										1					
										SHEET NO.					
										ALL DIMENSIONS ARE IN M.M. AND REQUIREMENT CHANGE AS PER MANUFACTURING REQUIREMENT AND ENGINEERING TOLERANCES.					
										ASIATIC					
										ASIATIC ELECTRICAL & SWITCHGEAR PVT. LTD.					
										G-1058-59, RICO INDUSTRIAL AREA, PHASE-III					
										UNIT-1- BHIWADI, DIST. ALWAR, RAJASTHAN -301019, INDIA					
										UNIT-2- A-783(A) RICO INDUSTRIAL AREA, PHASE-II					
										BHIWADI, DIST. ALWAR, RAJASTHAN -301019, INDIA					
										SCALE					
										N.T.S.					


THIS DRG. IS THE SOLE PROPERTY OF ASIATIC ELECTRICAL & SWITCHGEAR P. LTD. UNAUTHORISED USE OF THIS DRG. OR, MAKING PRODUCT AS PER OUR DRG. WITHOUT OUR PERMISSION OR ANY OTHER MISUSE IS NOT PERMITTED.

21										22										23										24										25										26										27										28										IF IN DOUBT ASK									
F										E										D										C										B										A										ABB SYSTEM HOUSE																													
F										E										D										C										B										A										ABB SYSTEM HOUSE																													
F	

	</
--	--	----

THIS DRG. IS THE SOLE PROPERTY OF ASIATIC ELECTRICAL & SWITCHGEAR P. LTD. UNAUTHORISED USE OF THIS DRG. OR MAKING PRODUCT AS PER OUR DRG. WITHOUT OUR PERMISSION OR ANY OTHER MISUSE IS NOT PERMITTED

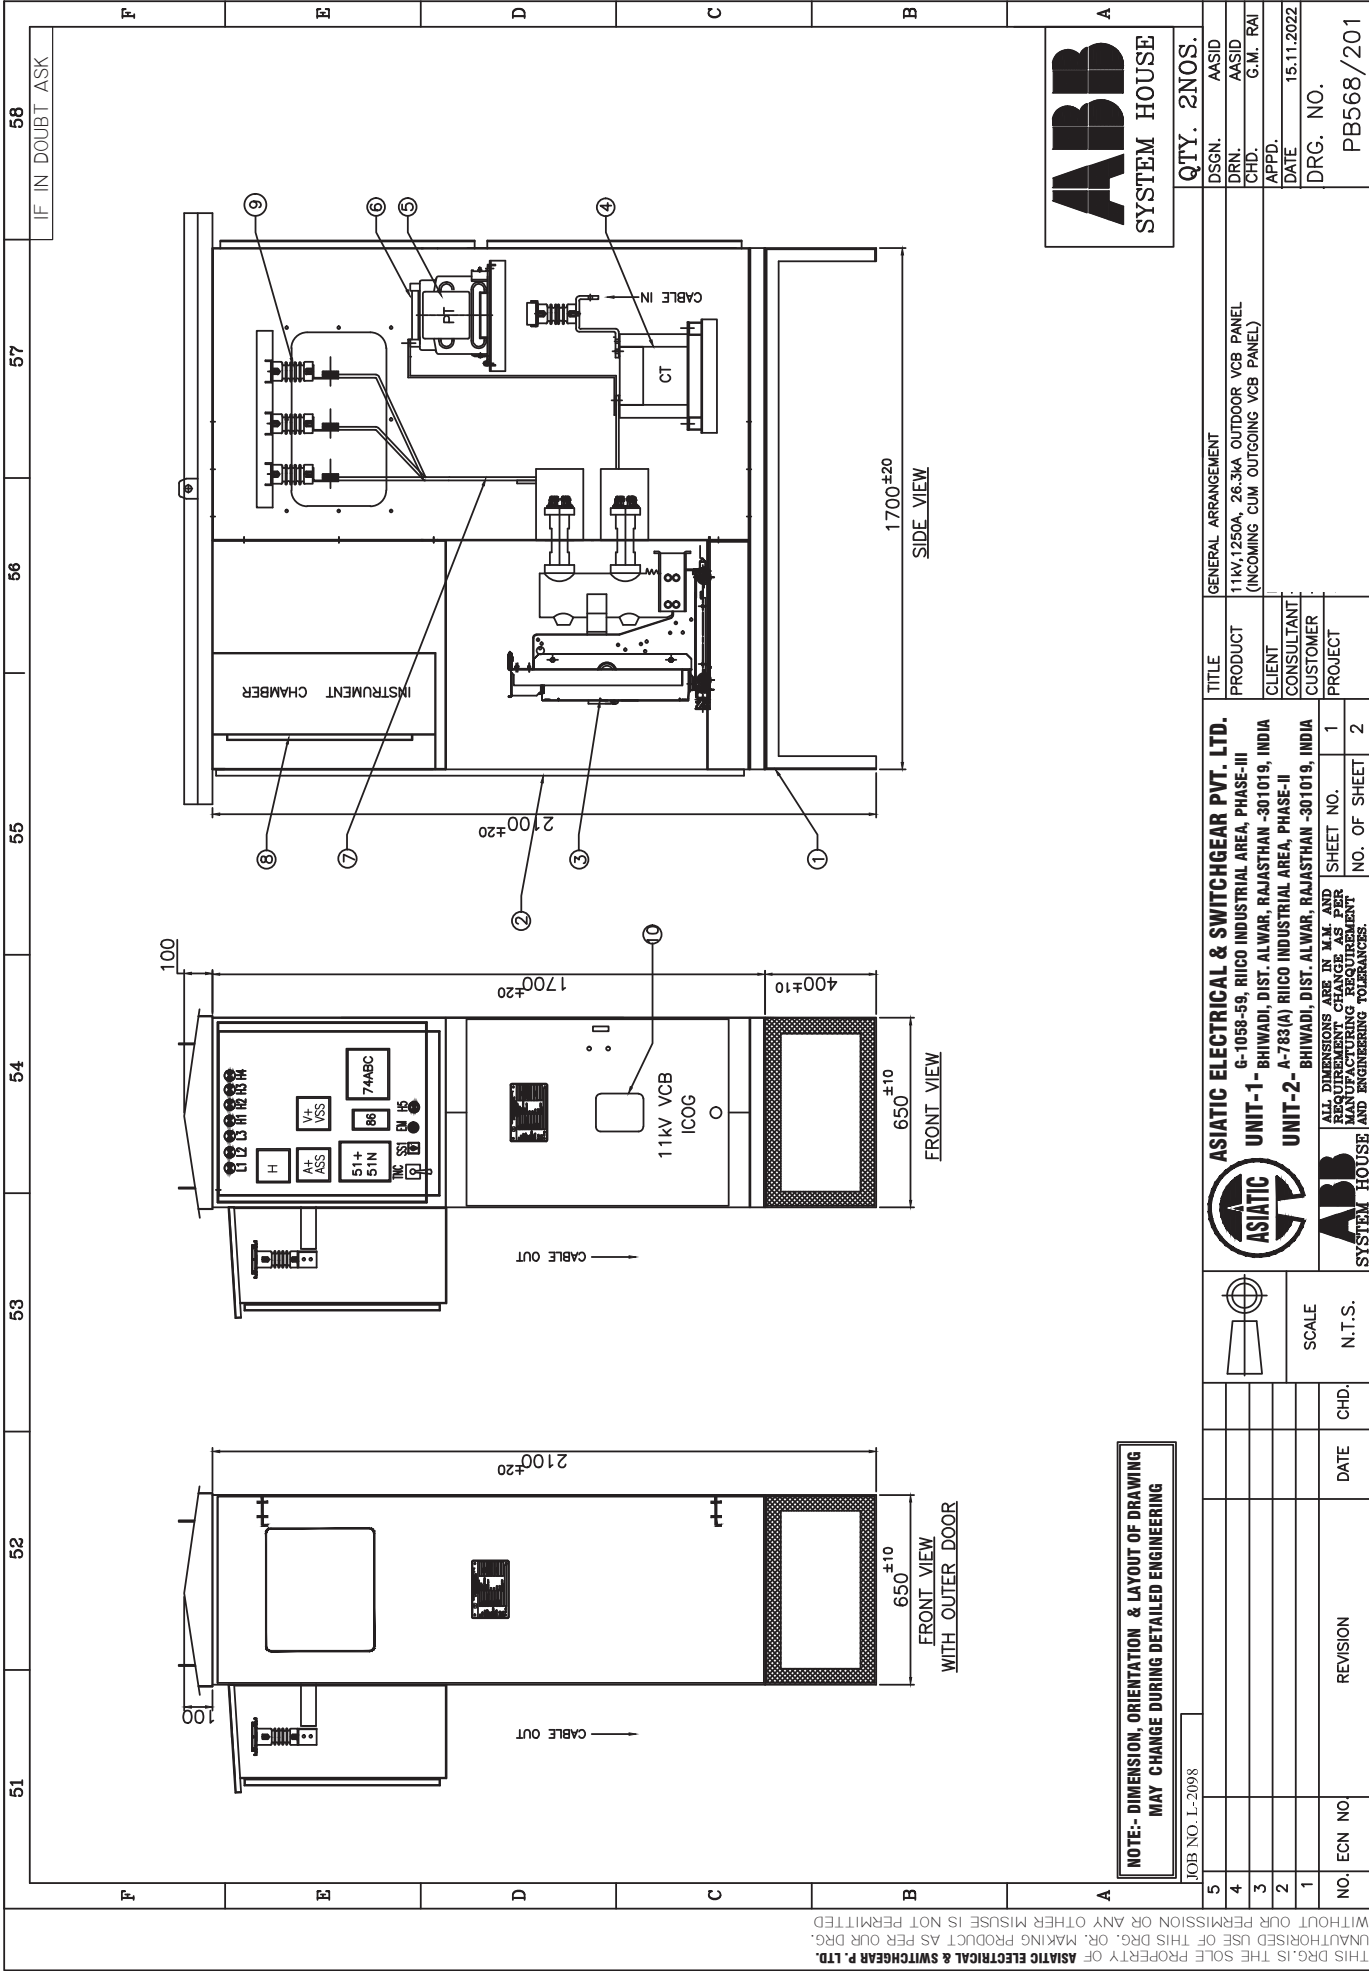

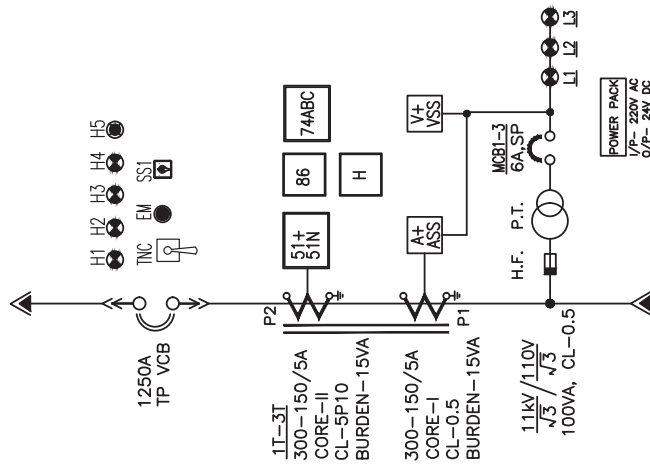

FEEDER No.	--
FEEDER RATING	1250A
FEEDER DESCRIPTION	INCOMING CUM OUTGOING
CABLE SIZE IN mm2	--
SCH.DRW. MODULE	--




SYSTEM HOUSE:


QTY. 2NOS.


[illegible]

61										62										63										64										65										66										67										68										IF IN DOUBT, ASK	
F										E										D										C										B										A										ABB										SYSTEM HOUSE	
S.No.										LEGENDS										DESCRIPTION										MAKE										TYPE										RATING										QTY.	
1										VCB										VACUUM CIRCUIT BREAKER										ABB										V-D4										1250A, TP, 26.3kA-3SEC.										01	
																				11kV 1250A VACCUUM CIRCUIT BREAKER DRAW OUT TYPE HAVING FOLLOWING ACCESSORIES. 220V AC SPRING CHARGING MOTOR 24V DC CLOSING COIL 24V DC SHUNT TRIP COIL AUX. CONTACT: 6NO+6NC OPERATING COUNTER MECHANICAL ON/OFF PUSH BUTTONS MECHANICAL INDICATORS FOR ON/OFF, SPRING CHARGED/DISCHARGED MANUAL SPRING CHARGING DEVICE.	
																				PROTECTION RELAYS & ACCESSORIES	
2										51+51N										3 O/C +1 EARTH/FAULT NUMERICAL RELAY										C&S										CSENEX101										24V DC, CTR/5A										01	
3										86										MASTER TRIP RELAY										C&S										CLR										24V DC										01	
4										74ABC										AUX. RELAY 3 ELEMENT FOR TRF. PROTECTION										C&S										CAR										24V DC										01	
5										AP										PLA RELAY WITH BASE FOR ANTI PUMPING										ABB/PLA										94										24V DC, 2C/0										01	
																				INSTRUMENT TRANSFORMERS	
6										C.T.										DUAL CORE, DUAL RATIO CURRENT TRANSFORMER 11kV RESIN CAST TYPE										SAVIO/AVCON/ NORTEX										WPL, RESIN CAST										RATIO: 300-150/5A-5A CORE-1:15VA CL-0.5 CORE-2:15VA CL-5P10										03	
7										P.T.										POTENTIAL TRANSFORMER OUTDOOR SINGLE PHASE RESIN CAST, FIXED TYPE																				RESIN CAST										RATIO:11kV/√3/110V/√3, 100VA, CL -0.5										03	
																				FUSE	
8										H.F.										12kV,3.15A P.T. FUSE LINKS										PANICKER/ REPUTED										--										3.15A,11kV										03	
																				METERS	
9										V+VSS										DIGITAL VOLTMETER WITH INBUILT VSS FLUSH TYPE, 96 Sq.mm										SECURE/ ELMEASURE										--										PTR 11kV/110V AC										01	
10										A+ASS										DIGITAL AMMETER WITH INBUILT ASS FLUSH TYPE, 96 Sq.mm																				--										CTR / 5A, CL-0.5										01	
JOB NO. L-2098	

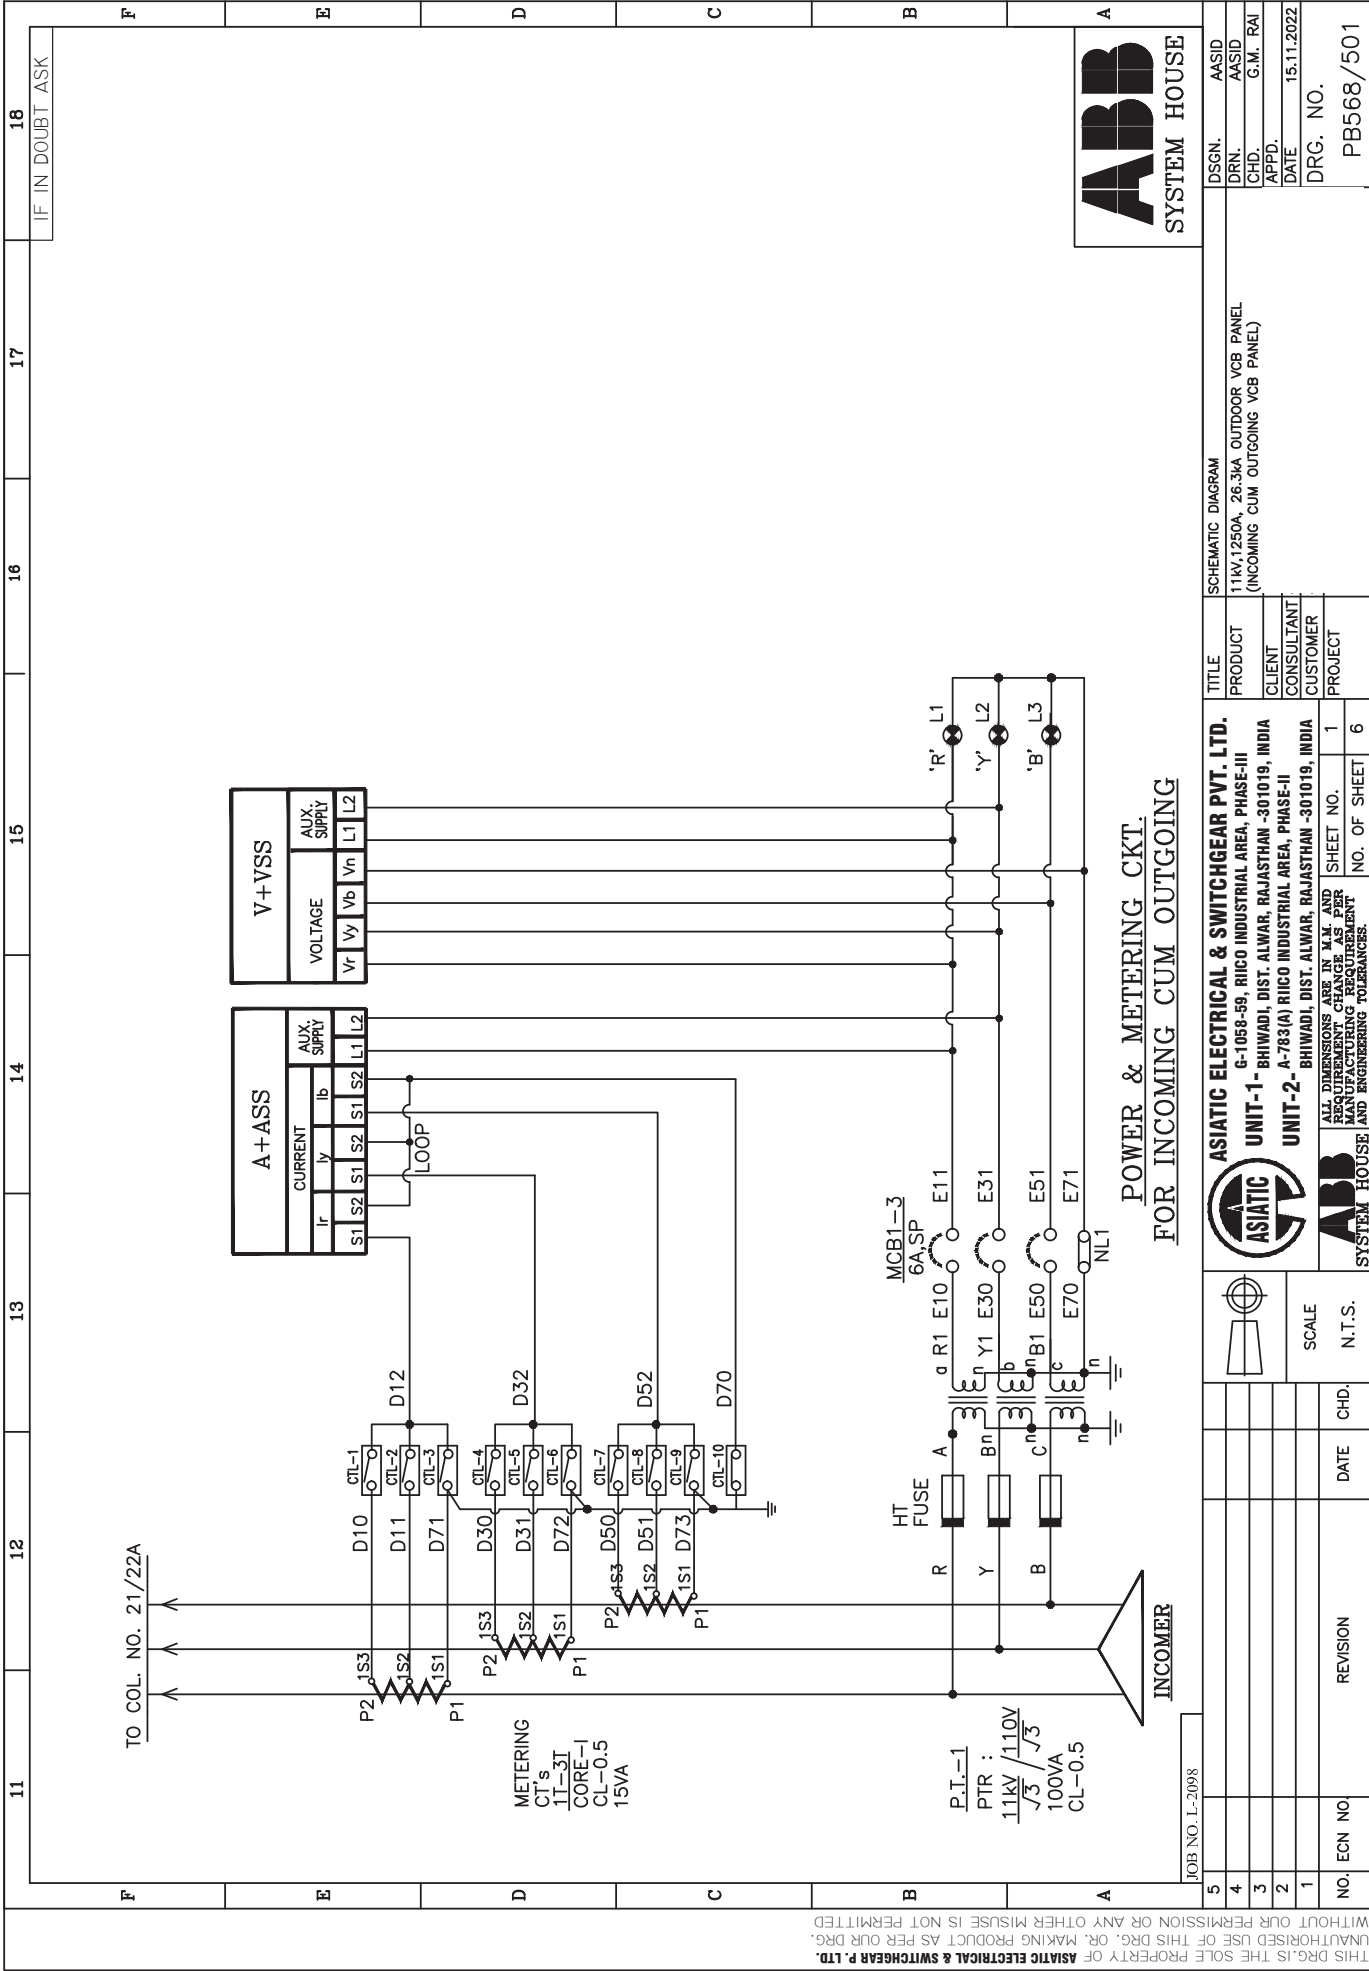

THIS DRG. IS THE SOLE PROPERTY OF ASIATIC ELECTRICAL & SWITCHGEAR P. LTD. UNAUTHORISED USE OF THIS DRG. OR MAKING PRODUCT AS PER OUR DRG. WITHOUT OUR PERMISSION OR ANY OTHER MISEUSE IS NOT PERMITTED

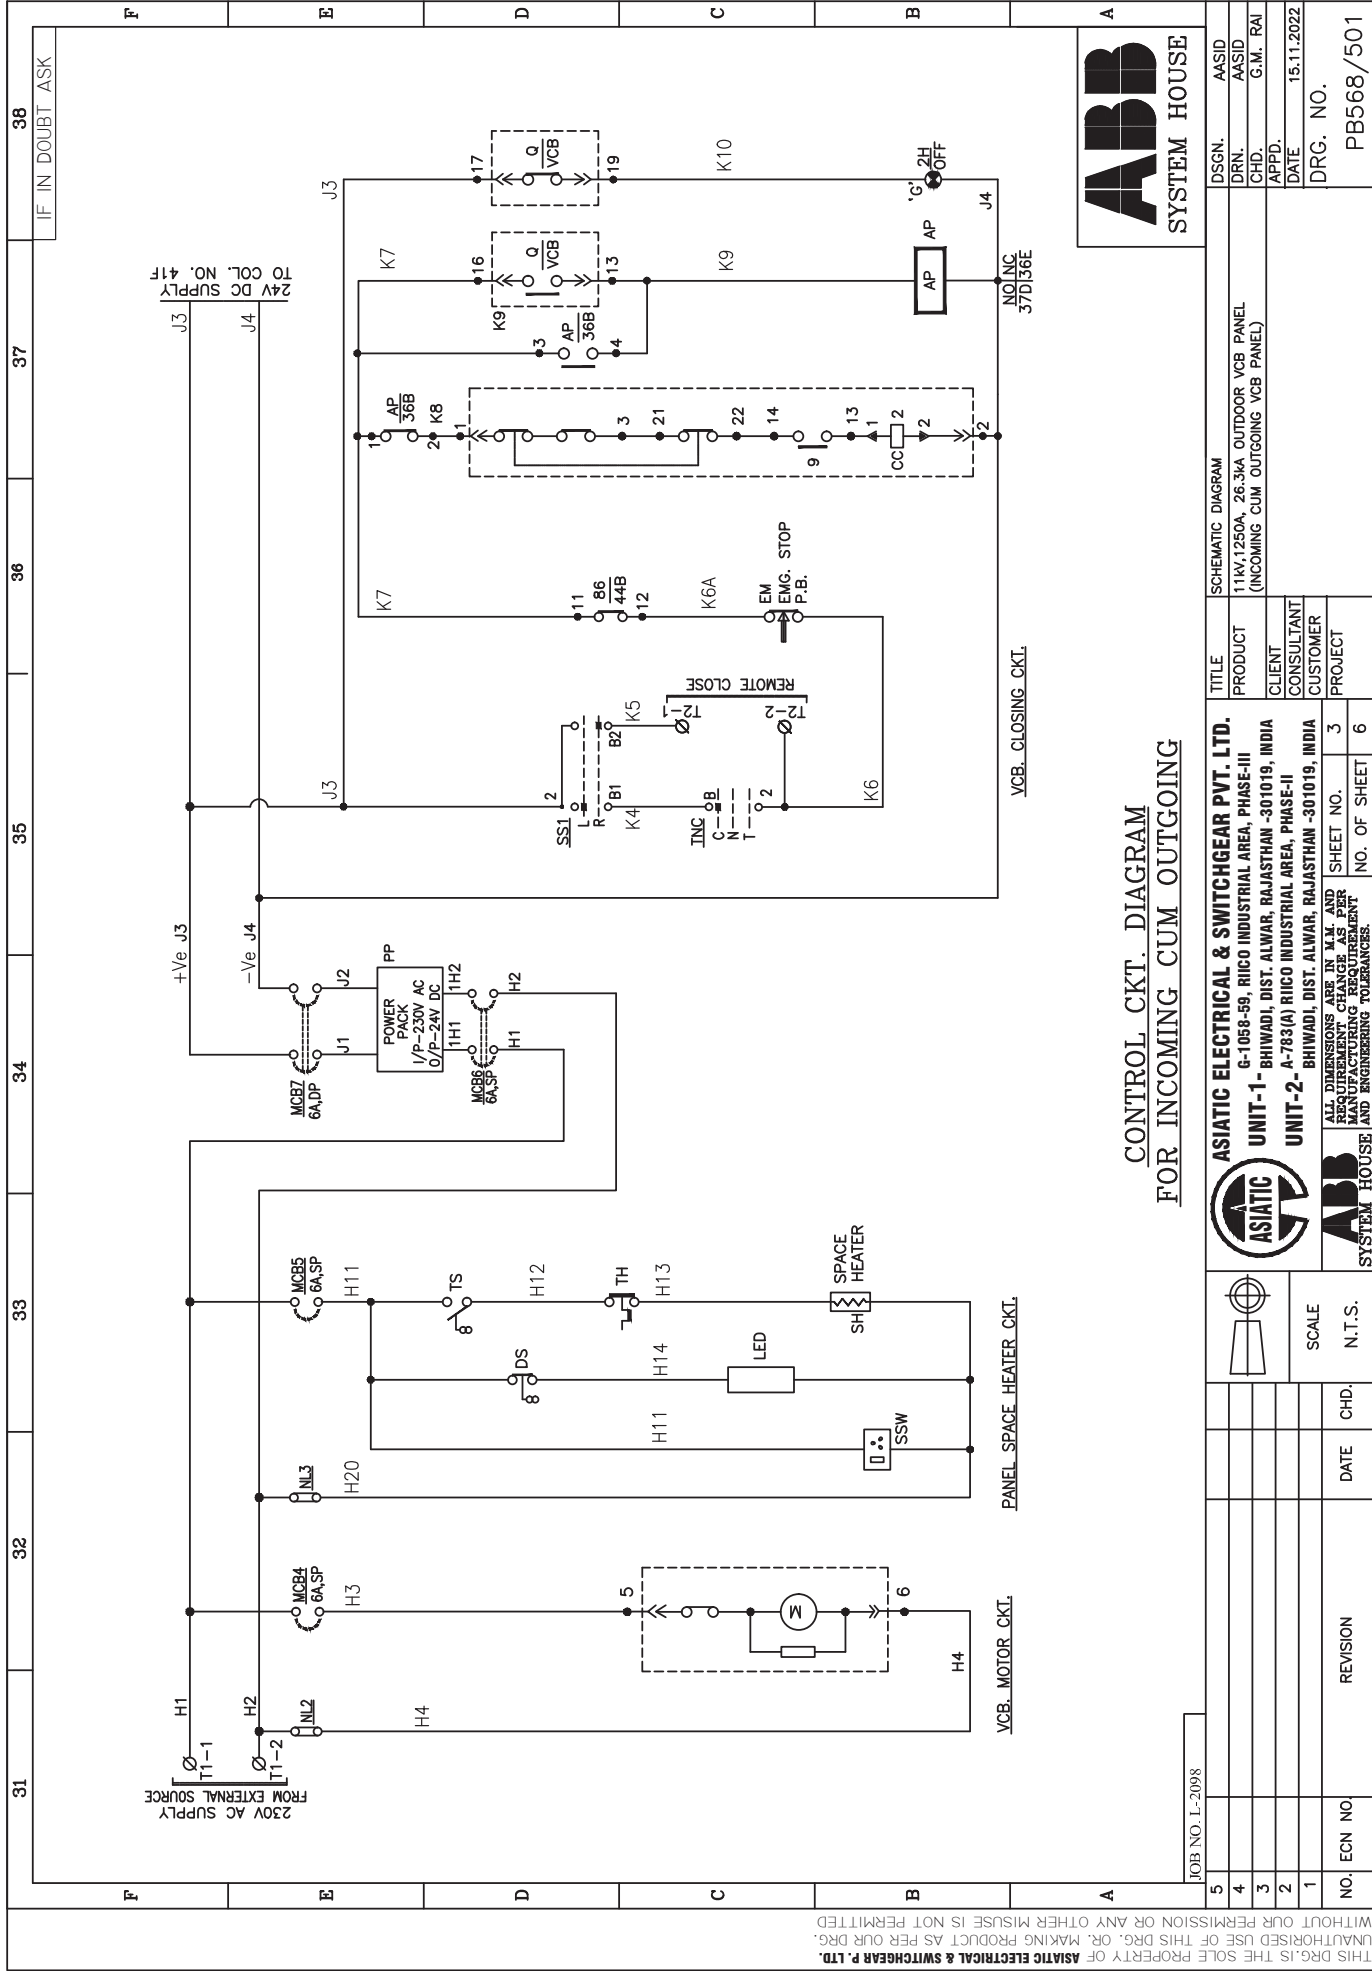

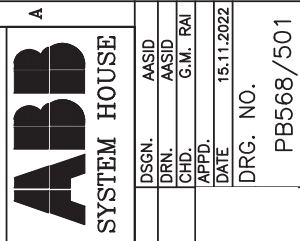

CONTROL CKT. DIAGRAM
FOR INCOMING CUM OUTGOING

[illegible]

